

Attercliffe Design

C. 416-676-8510
E. ATTERCLIFFEDSIGN@GMAIL.COM

The undersigned has reviewed and takes responsibility for this design, and has the qualifications and meets the requirements set out in the Ontario Building Code to be a designer.

QUALIFICATION INFORMATION

Required unless design is exempt under Div. C, Article 3.2.5.1 of the Building Code




ANDREW HELLWIG  18776
NAME SIGNATURE BCIN

REGISTRATION INFORMATION

Required unless design is exempt under Div. C, Article 3.2.4.1 of the Building Code

CDG ASSOCIATES 27036
FIRM NAME BCIN

DOOR SCHEDULE								
NUMBER	SIZE	MATERIAL	FINISH	FRAME	FINISH	HARDWARE	NOTES	
1	2'-36"x84" EXIST.	SC UD	PAINT	HM	PAINT	CLOSER	BASE BLDG DOOR	
2	38"x84"x 1/2"	UD/GL	PAINT	UD	PAINT	"D" HANDLE PULL AND POCKET DOOR KIT	SEE BARRIER FREE NOTES	
3	38"x84" x 1 1/2"	SC UD	PAINT	HM	PAINT	LEVER PRIVACY SET	AUTO DOOR OPENER AND PUSH BUTTON CONTROLS	
4	38"x84"x 1/2"	SC UD	PAINT	UD	PAINT	LEVER PASSAGE SET		
5	EXIST 32"x84"x 1/2"	SC UD	PAINT	UD	PAINT	LEVER PASSAGE SET		
6	38"x84"x 1/2"	SC UD	PAINT	UD	PAINT	LEVER PASSAGE SET		
7	38"x84"x 1/2"	SC UD	PAINT	HM	PAINT	LEVER PASSAGE SET		
8	2'-14"x84"x 1/2"	SC UD	PAINT	HM	PAINT	LEVER PASSAGE SET AND 1 DUPHY SET DEAD BOLT ONE SIDE		
9	EXIST 38"x84"x 1/2"	INSUL HM	PAINT	HM	PAINT	EXISTING LOCK SET	EXISTING BASE BLDG DOOR	
10	NEW 38"x84"x 1/2"	SC UD	- 45 MINUTE FFR	PAINT	HM	PAINT	LOCK SET TO MATCH BASE BLDG STANDARDS	CLOSER
11	38"x84"x 1/2"	SC UD	PAINT	HM	PAINT	LEVER PASSAGE SET		
12	38"x84"x 1/2"	SC UD	PAINT	HM	PAINT	LEVER PASSAGE SET		
13	38"x84"x 1/2"	SC UD	PAINT	HM	PAINT	LEVER PASSAGE SET		
14	NEW 38"x84"x 1/2"	INSUL HM	PAINT	HM	PAINT	LOCK SET TO MATCH BASE BLDG STANDARDS	CLOSER	

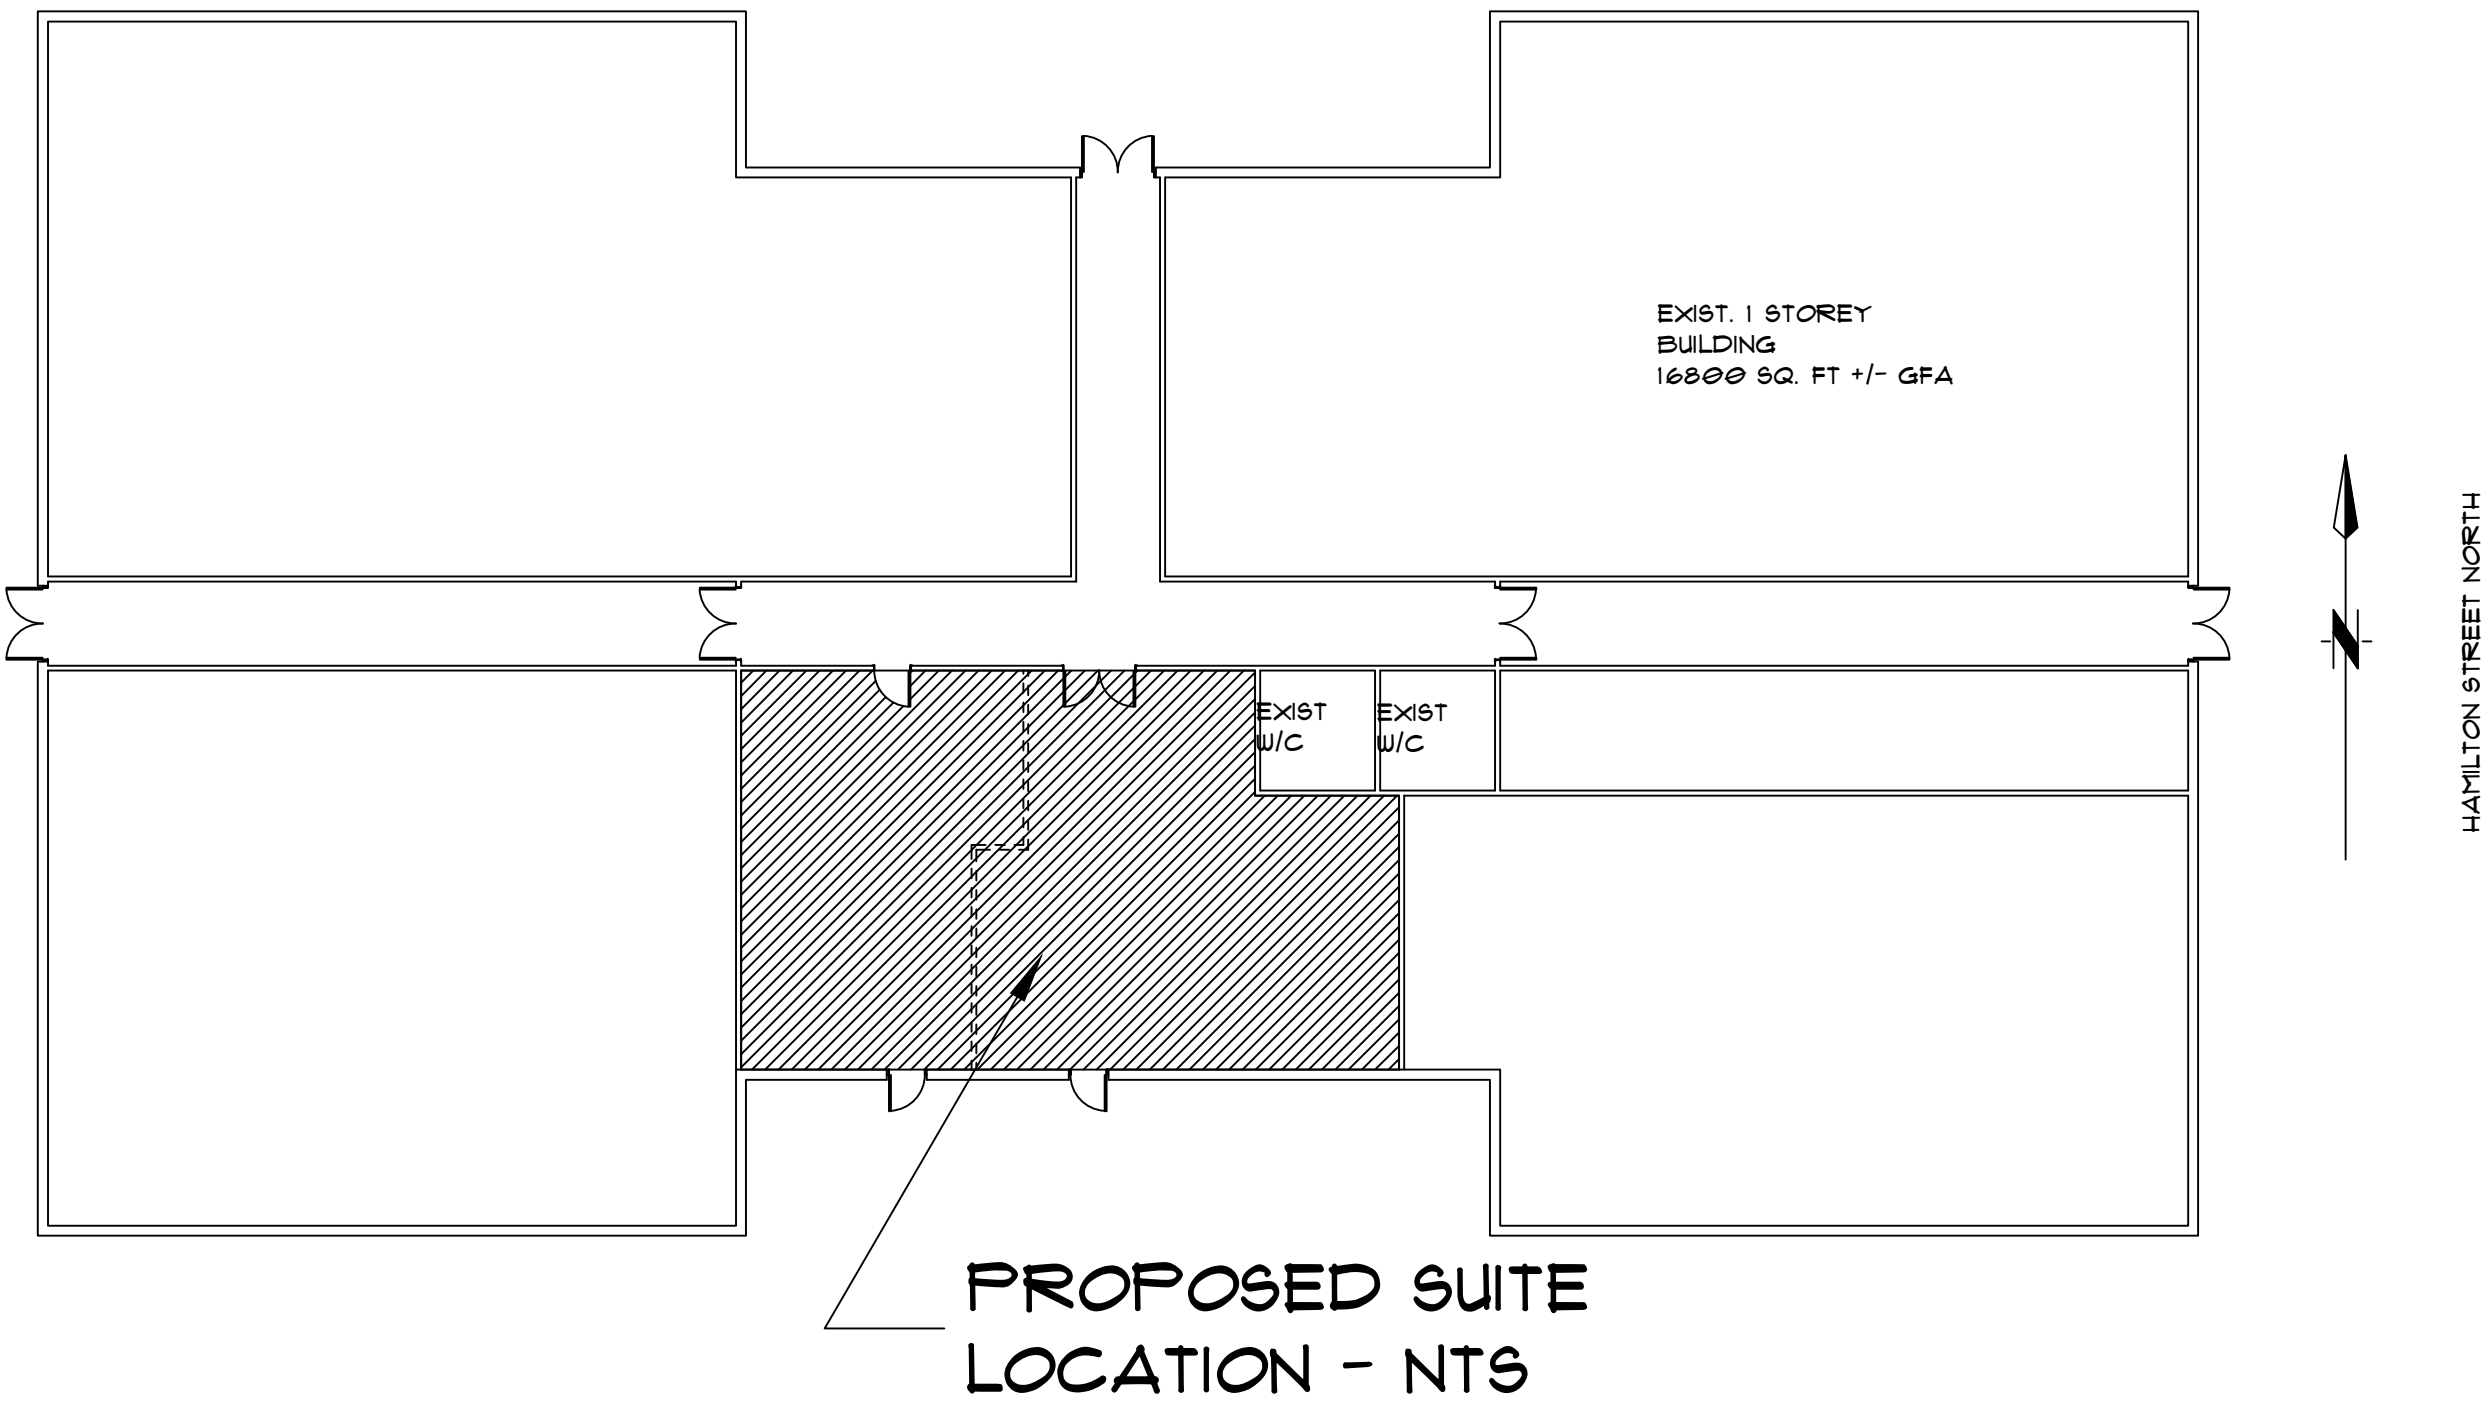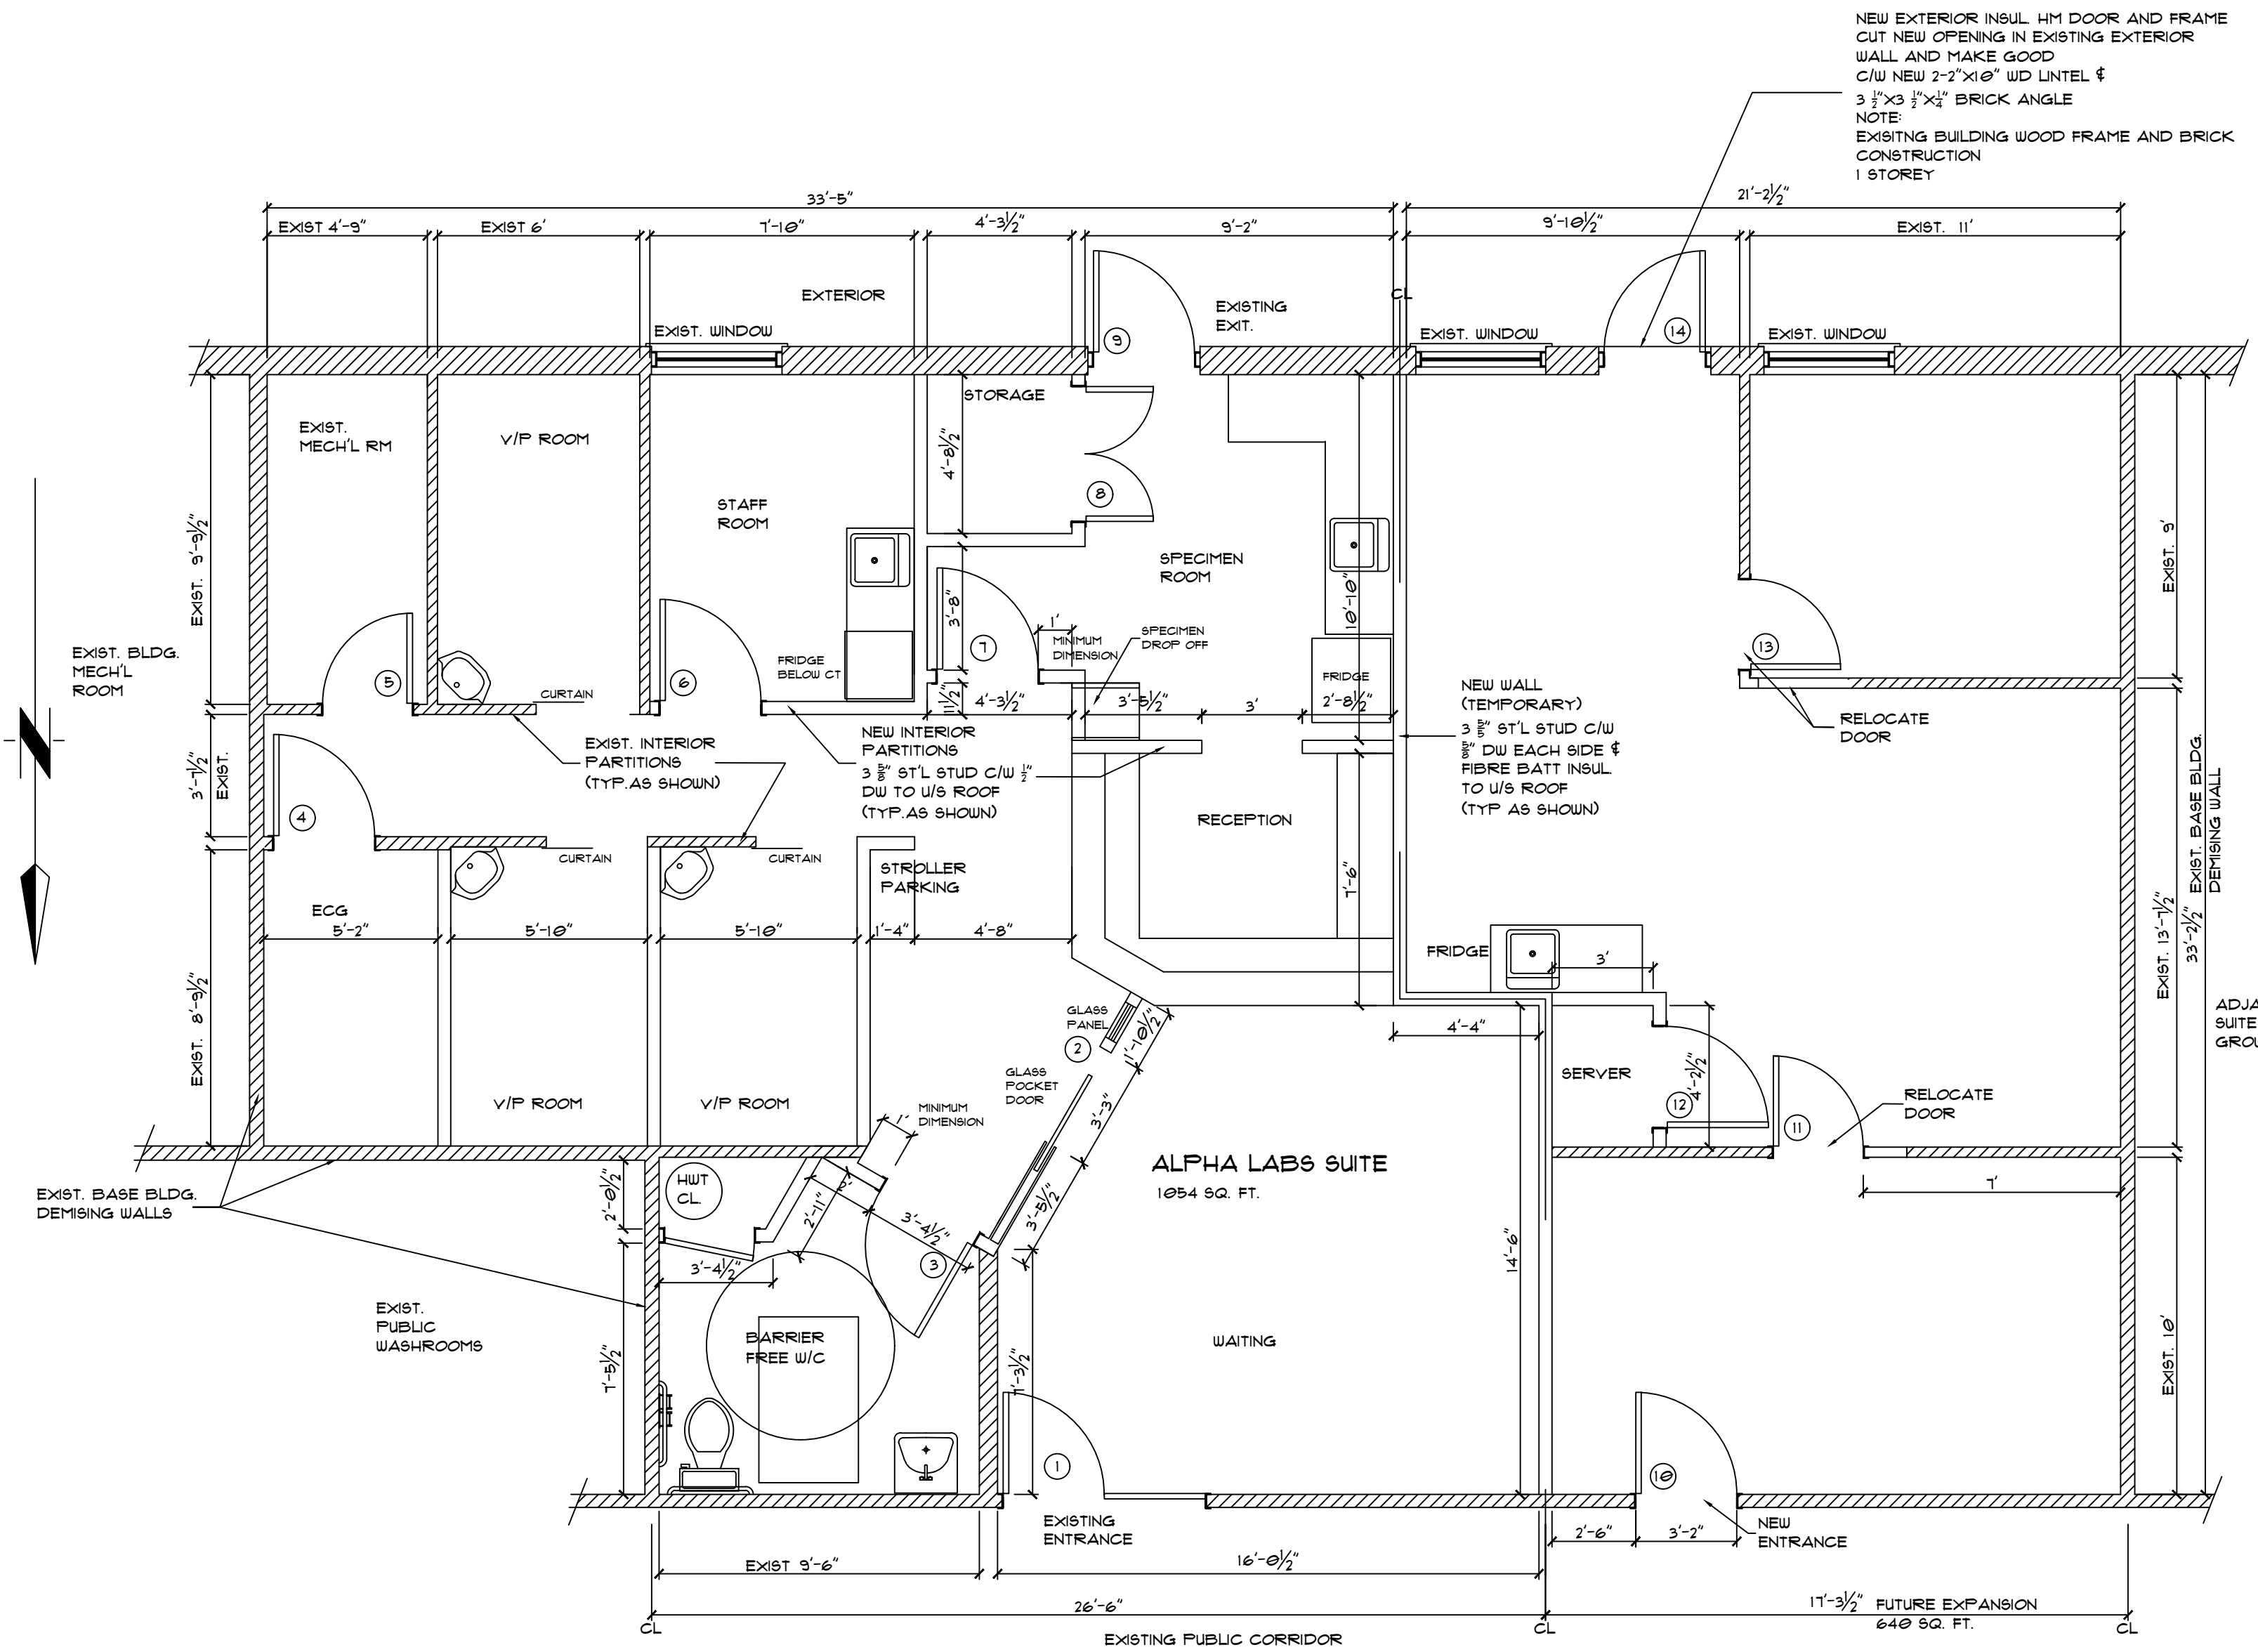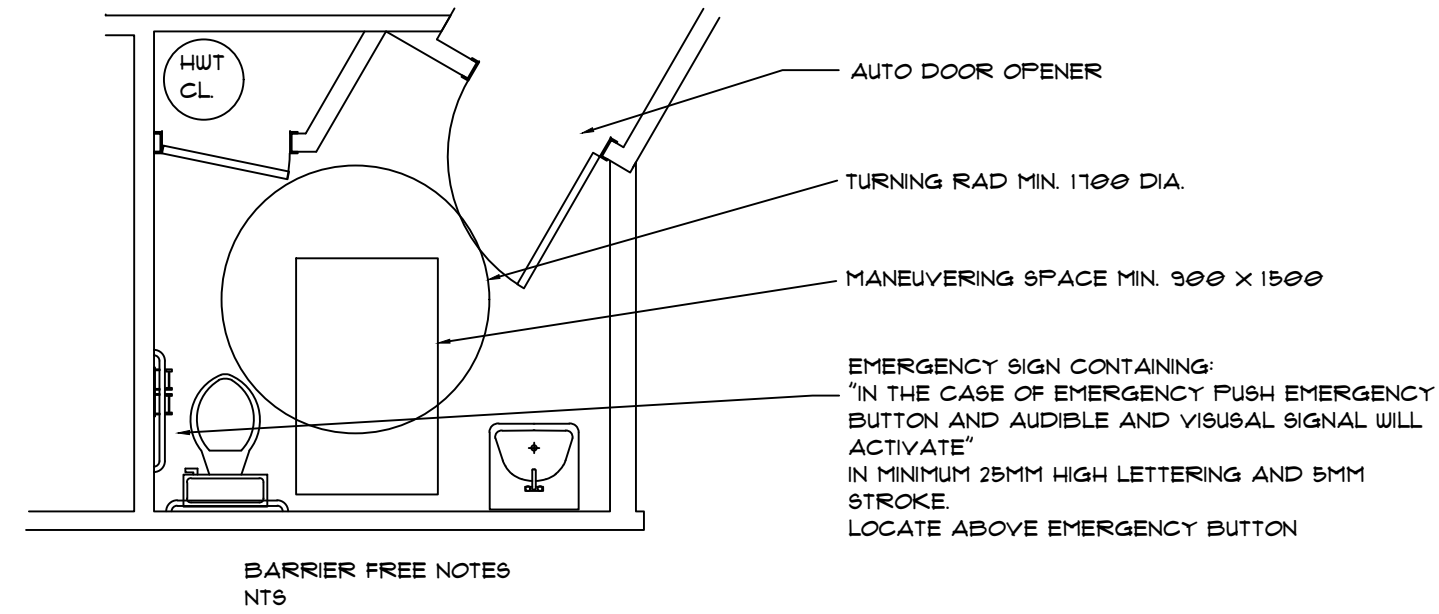

NO.	REVISION/ISSUE	DATE
1	ISSUE FOR PERMIT	11/16

DO NOT SCALE DRAWINGS. EXAMINE THE DRAWINGS CAREFULLY BEFORE STARTING CONSTRUCTION. REPORT ANY DISCREPANCIES TO ATTERCLIFFE DESIGN. DO NOT START CONSTRUCTION UNLESS DRAWINGS NOTED "ISSUED FOR CONSTRUCTION" IN TITLE BLOCK.

ALPHA LABS
95 HAMILTON ST.
WATERDOWN, ONT.

PROJECT ALPHA WATERDOWN	SHEET # A-1
DATE OCT. 2016	
SCALE 1/4" = 1'-0"	